




18 FIRE EXTINGUISHER CABINET DETAIL
3"=1'-0"

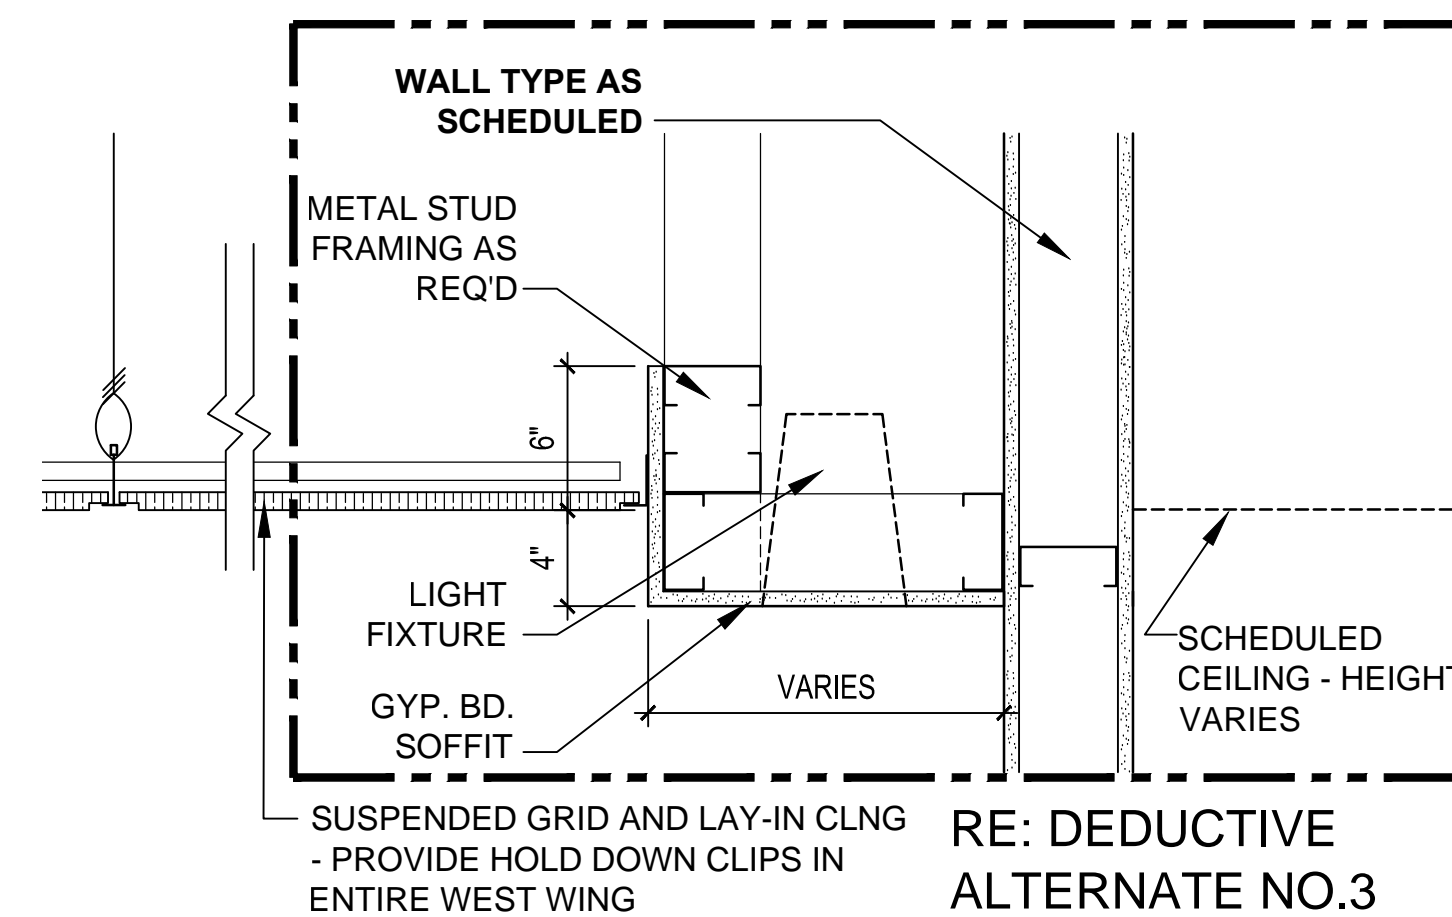


17 **CEILING DETAIL**
1- 1/2"=1'-0"
RE: DEDUCT ALTERNATE #3
FOR OMISSION OF SOFFIT

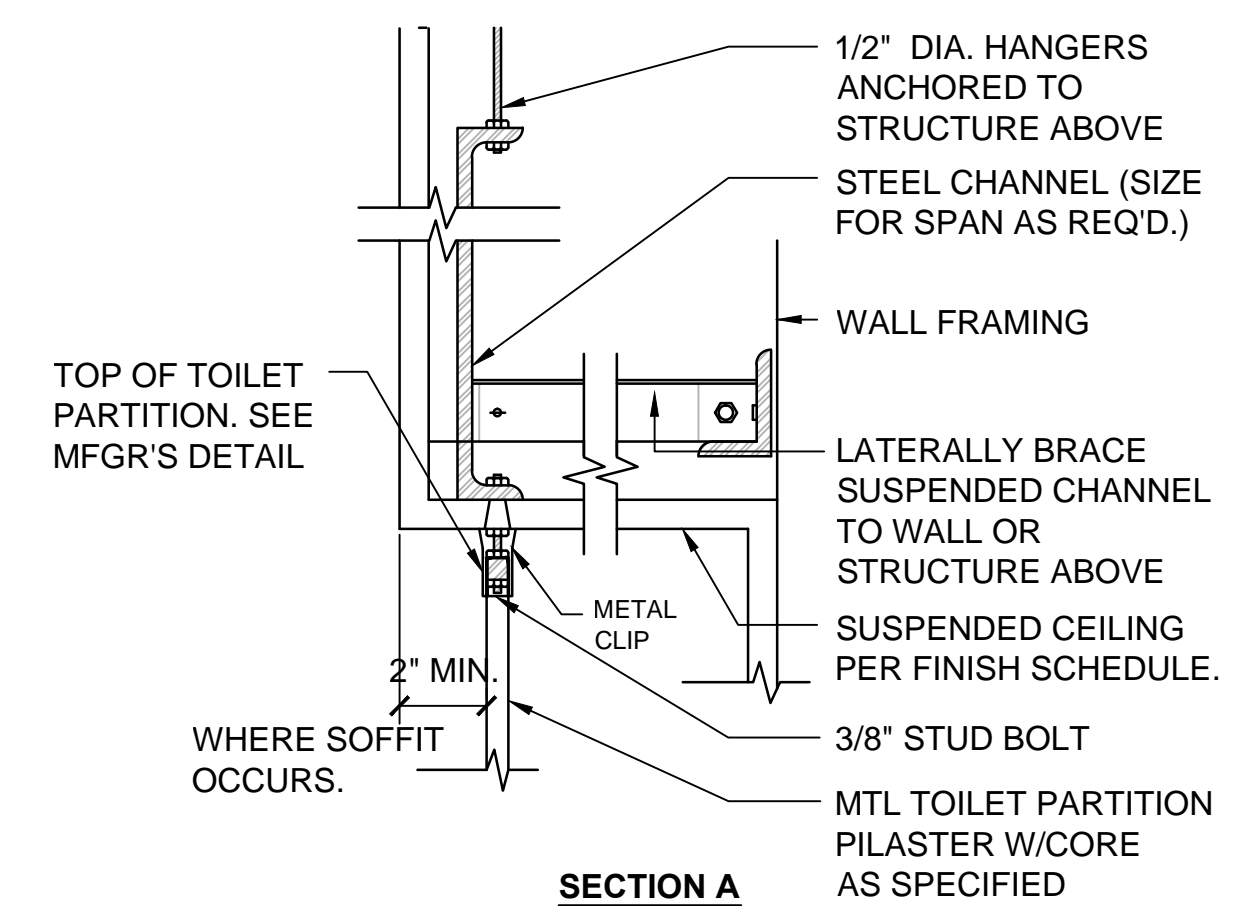


16 CEILING HUNG TOILET PARTITION
NTS

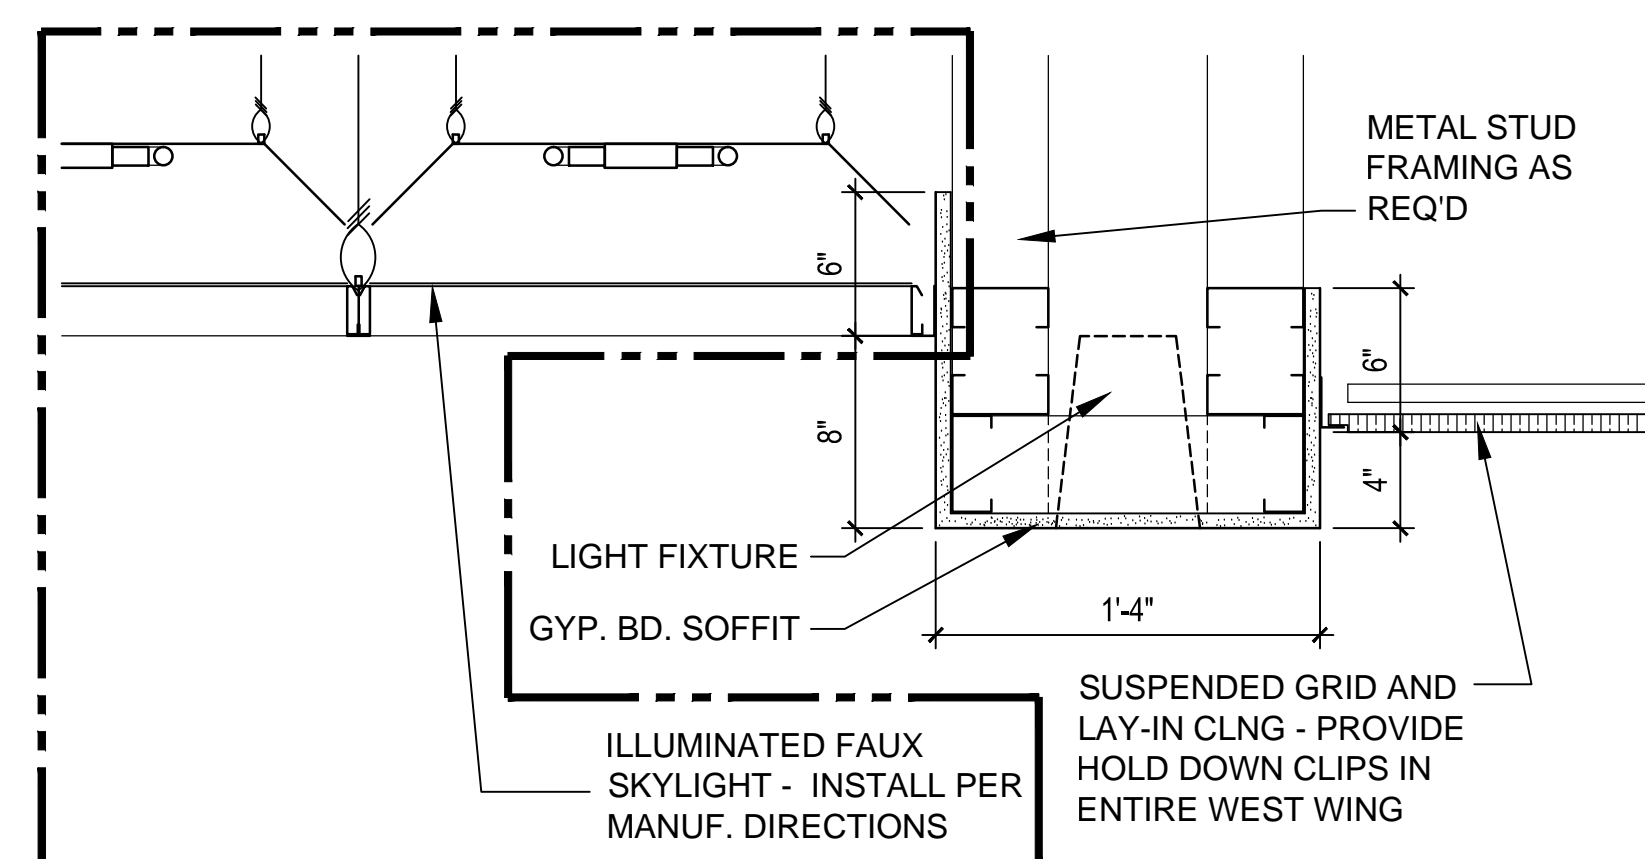


RE: DEDUCTIVE ALTERNATE NO.1

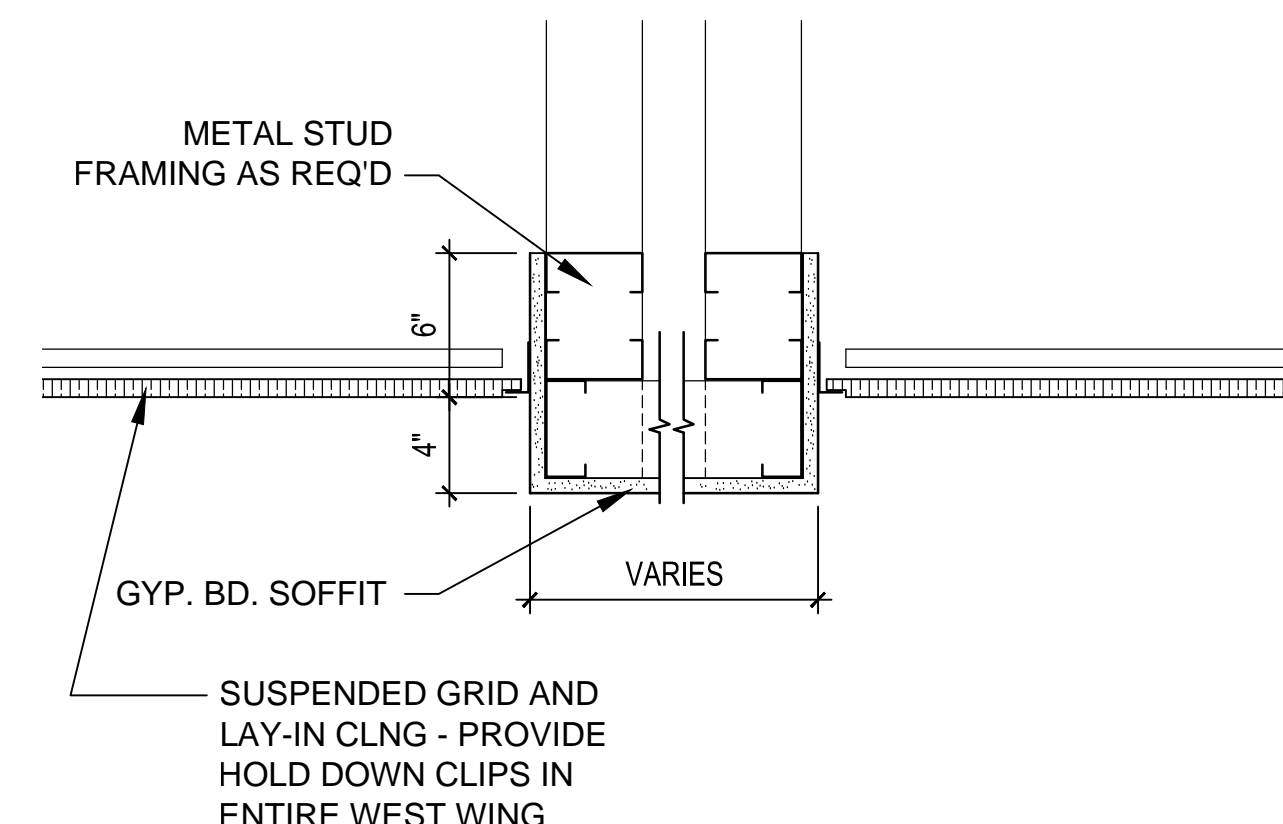


12 CEILING DETAIL
1-1/2"=1'-0"

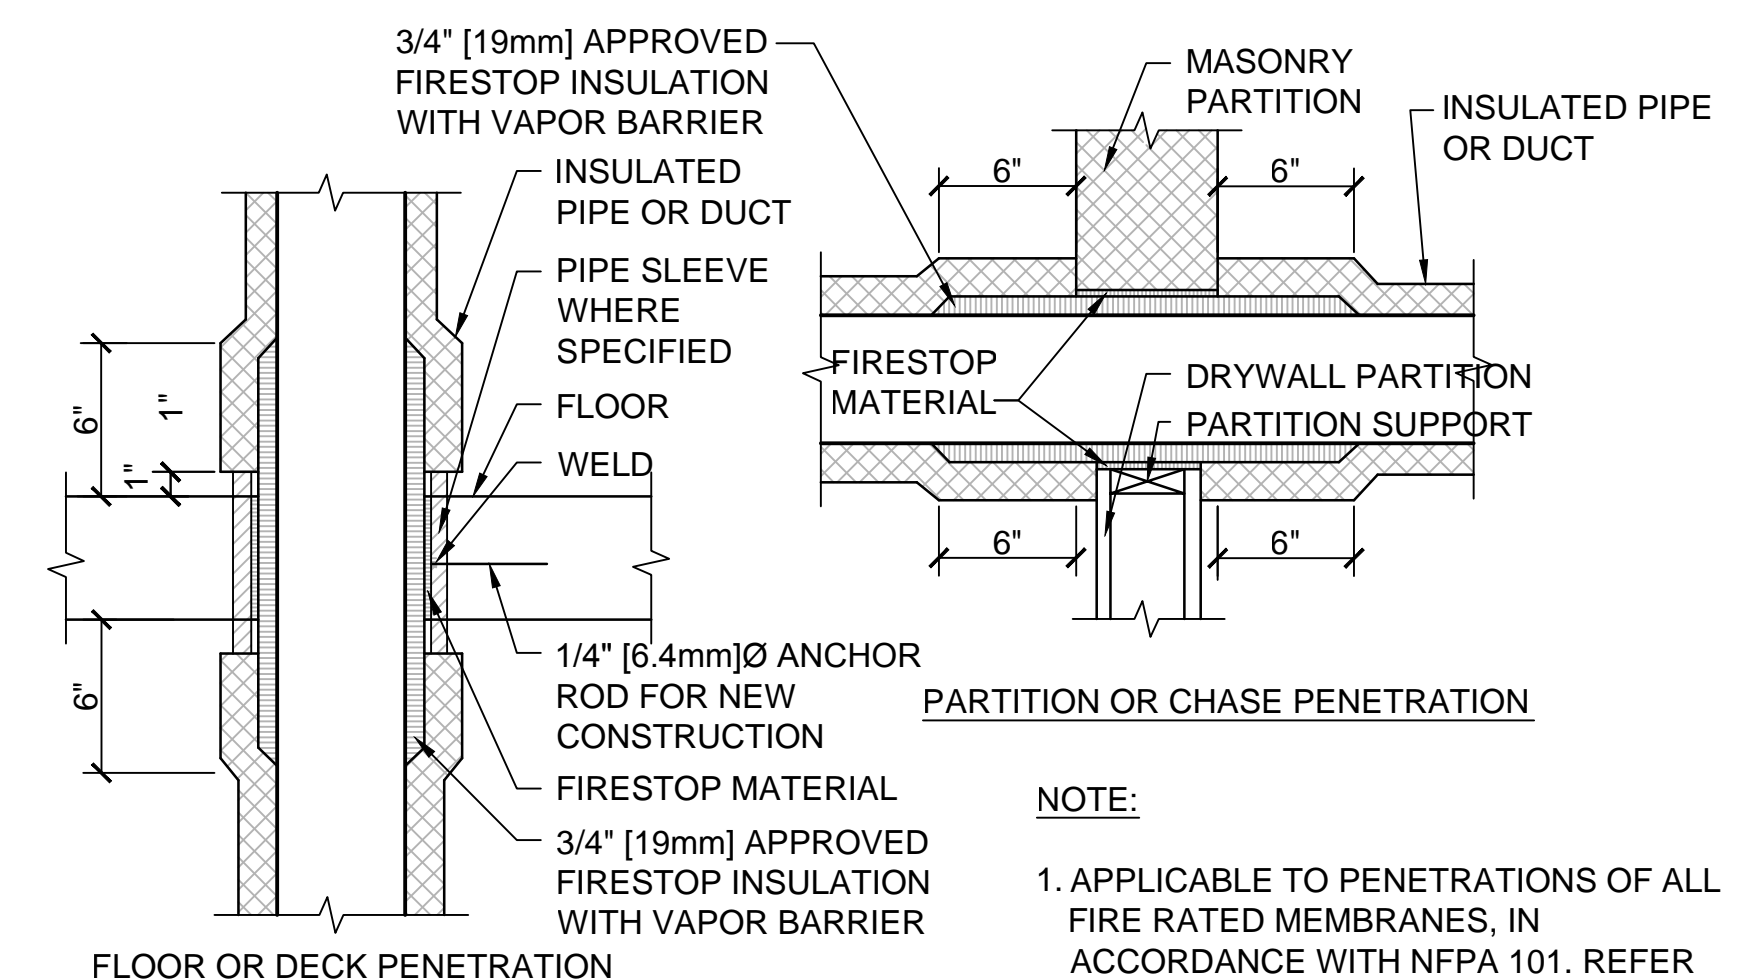


11 PIPE/DUCT PENETRATION OF SMOKE/FIRE BARRIERS

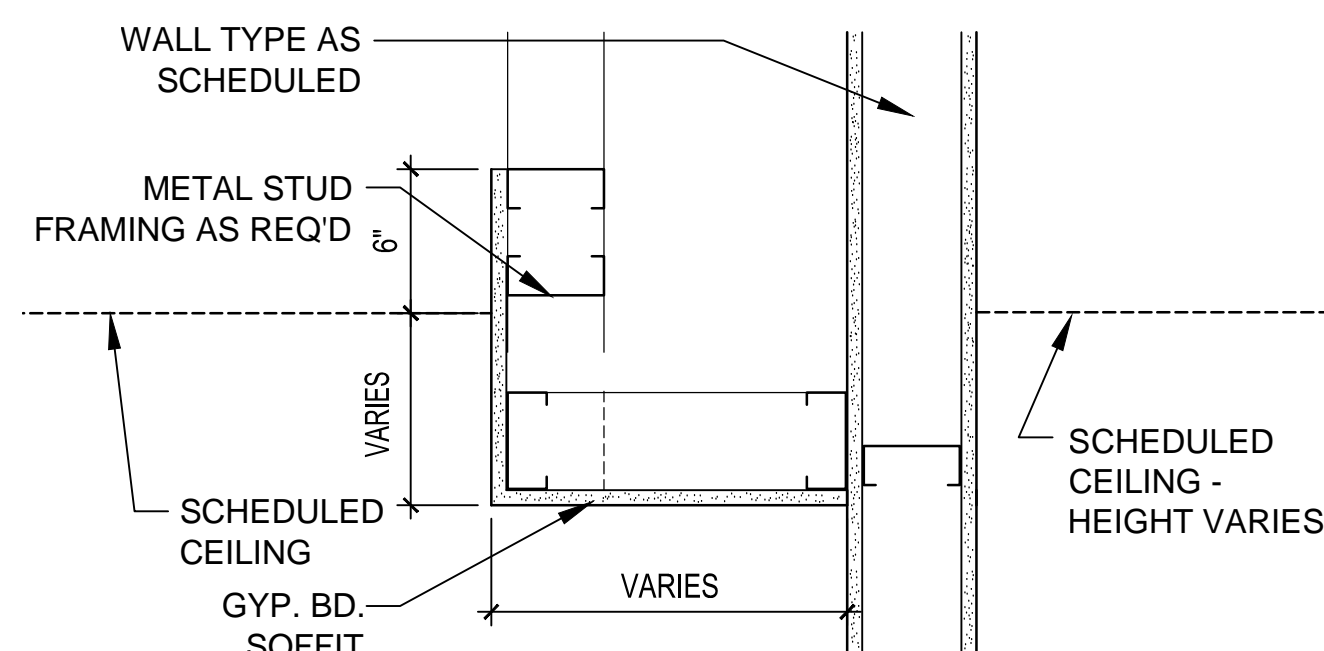


10 CEILING DETAIL
1-1/2"=1'-0"

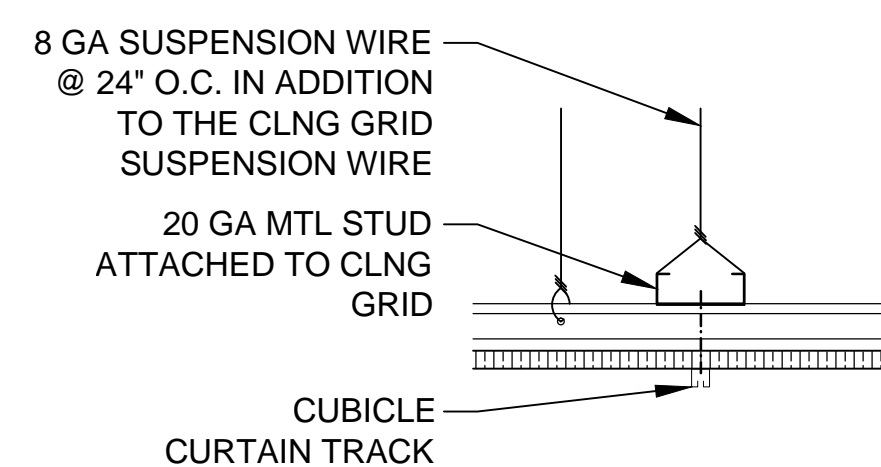


9 CEILING DETAIL
1-1/2"=1'-0"

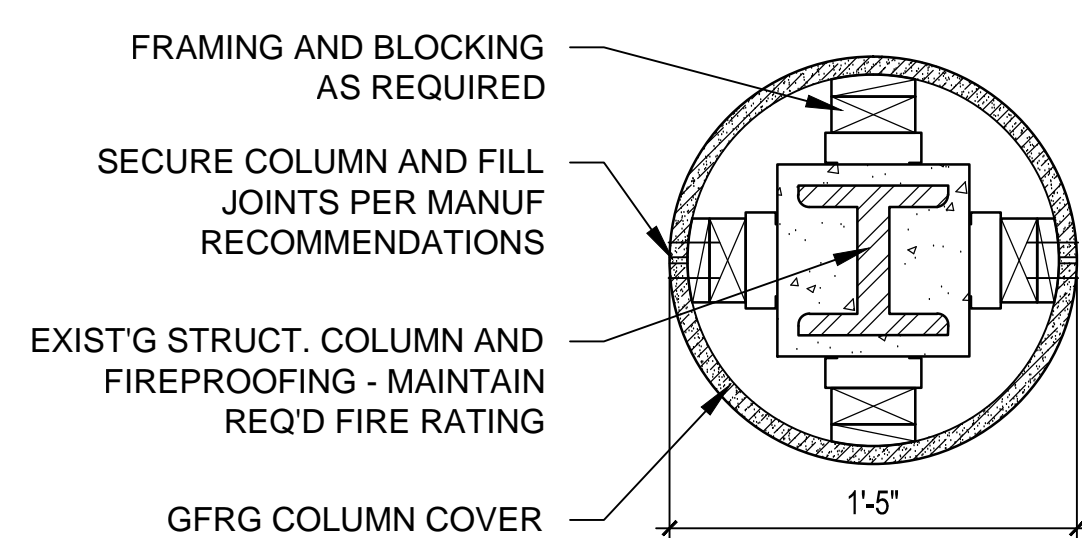


5 COLUMN DETAIL
1-1/2"=1'-0"

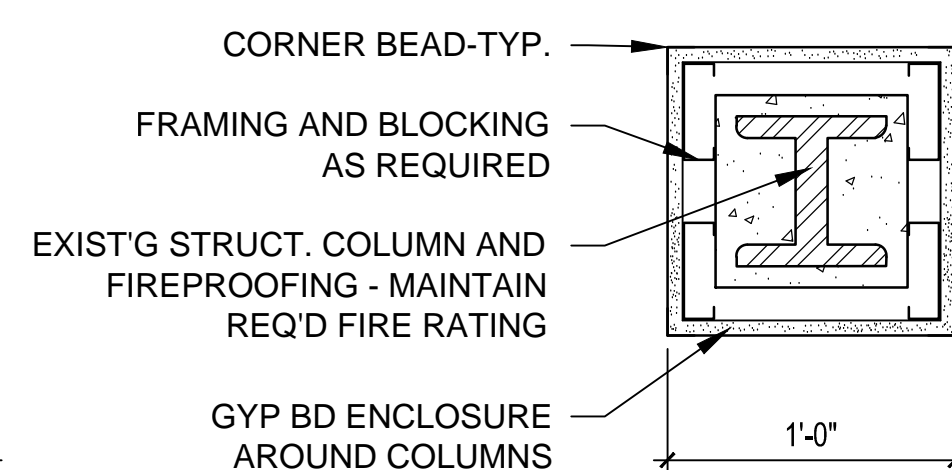


4 COLUMN DETAIL
1-1/2"=1'-0"

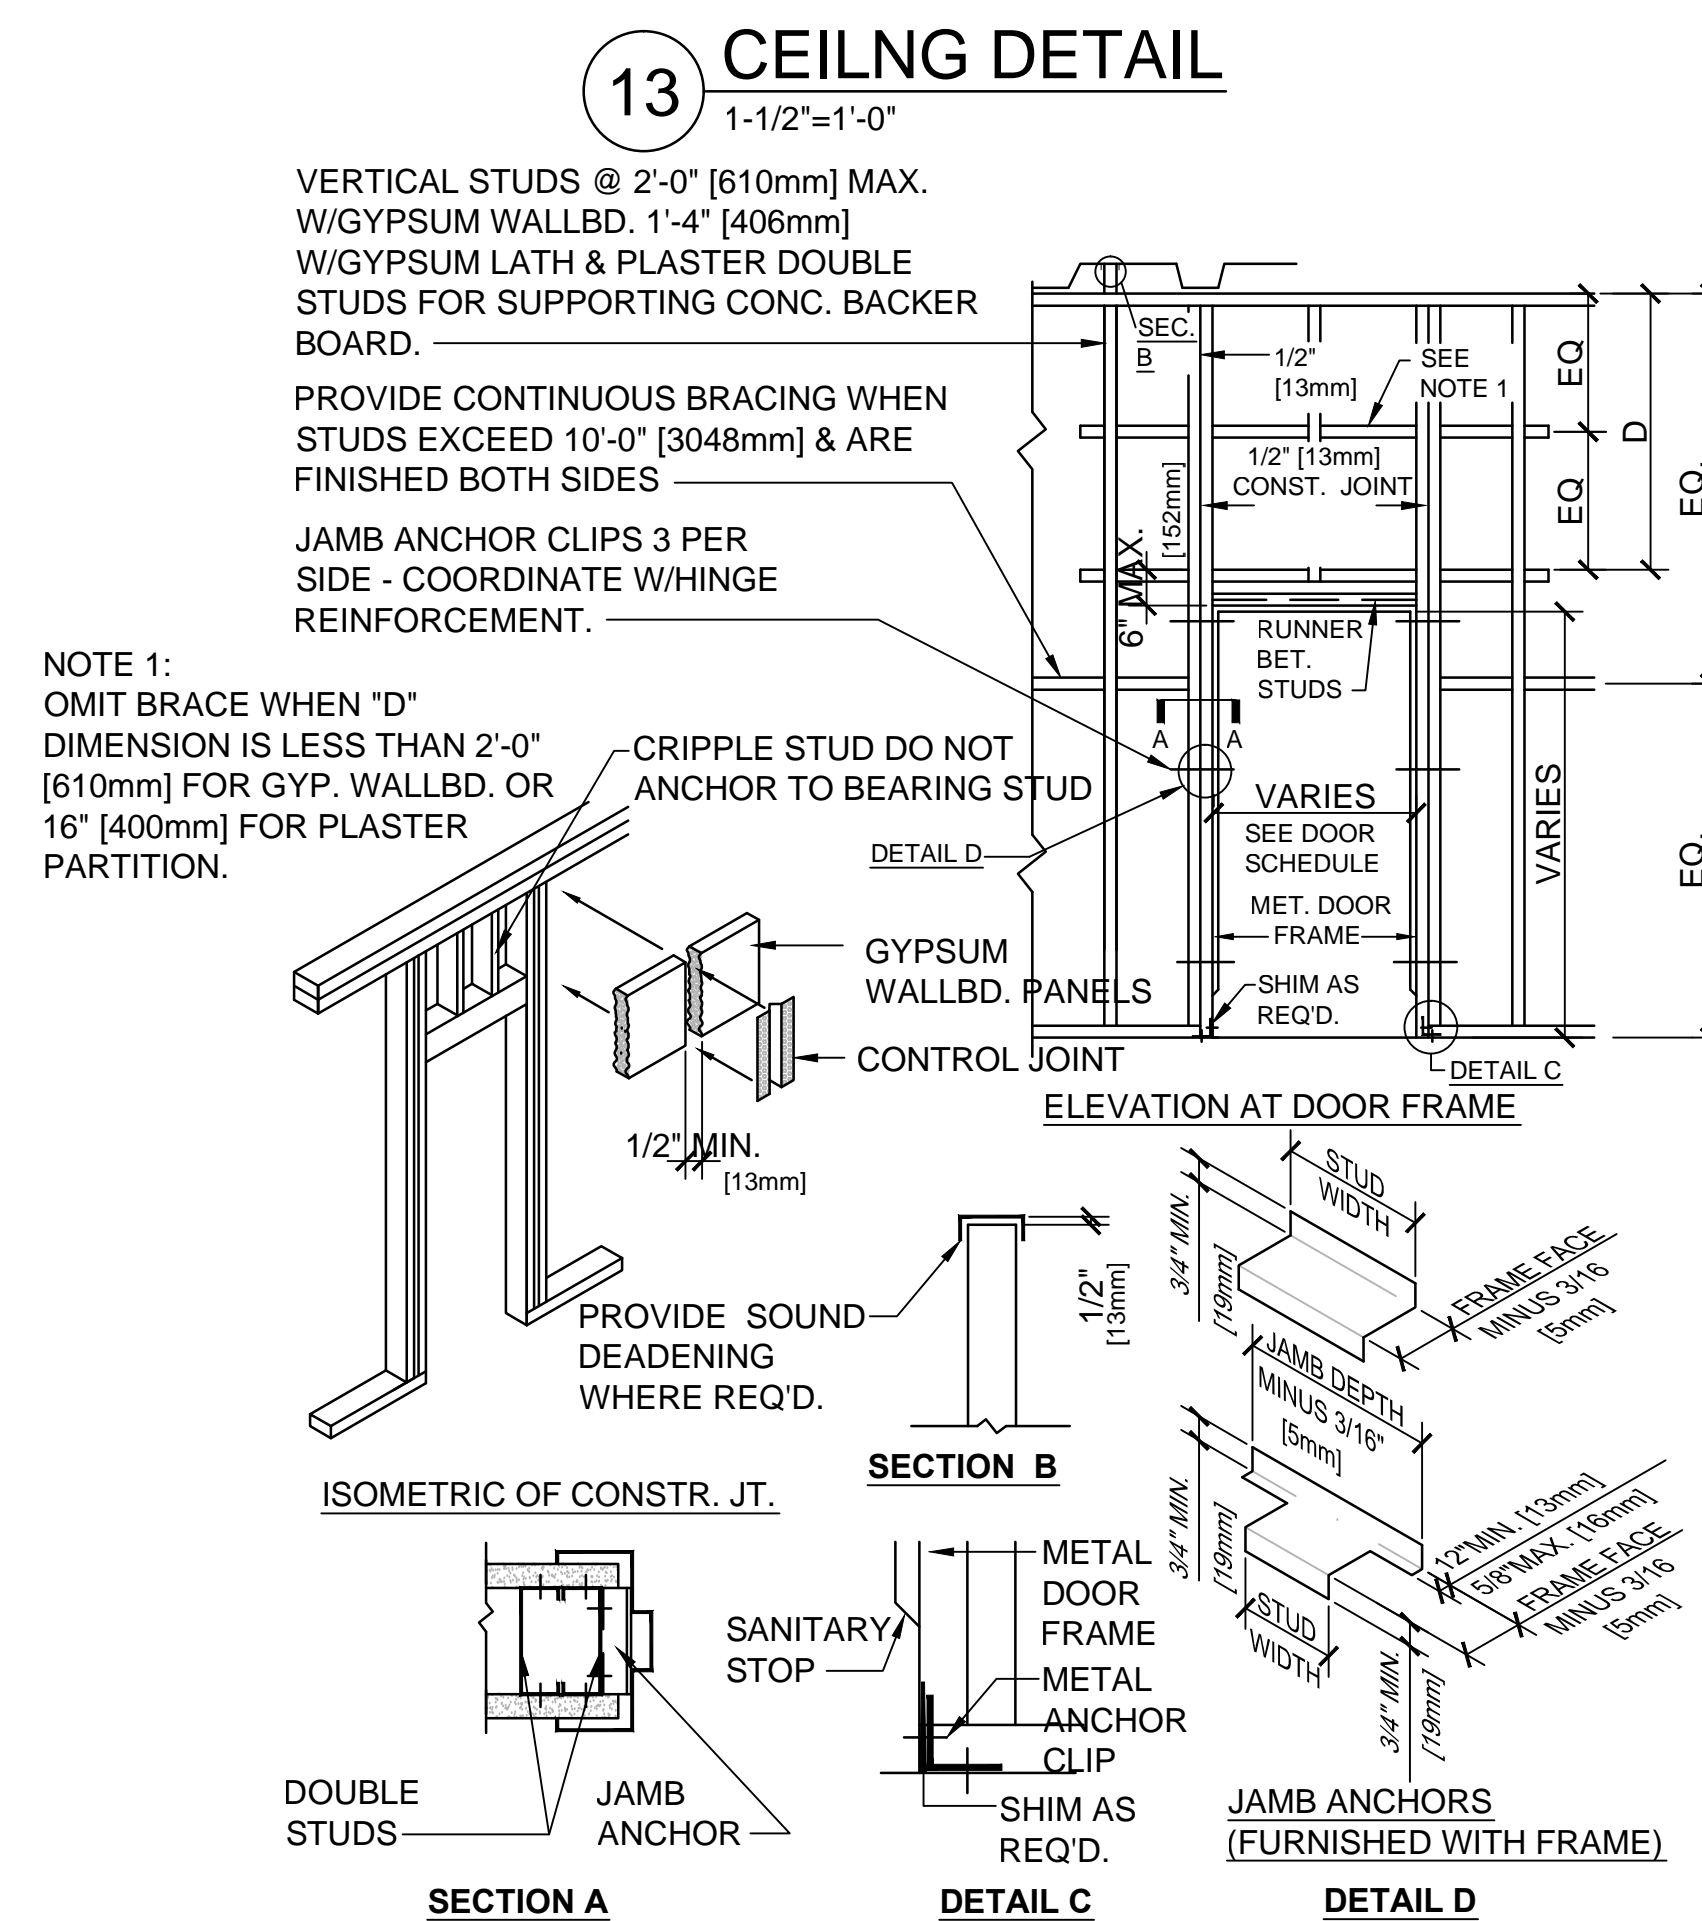

3 PARTITION FRAMING FOR DOORS

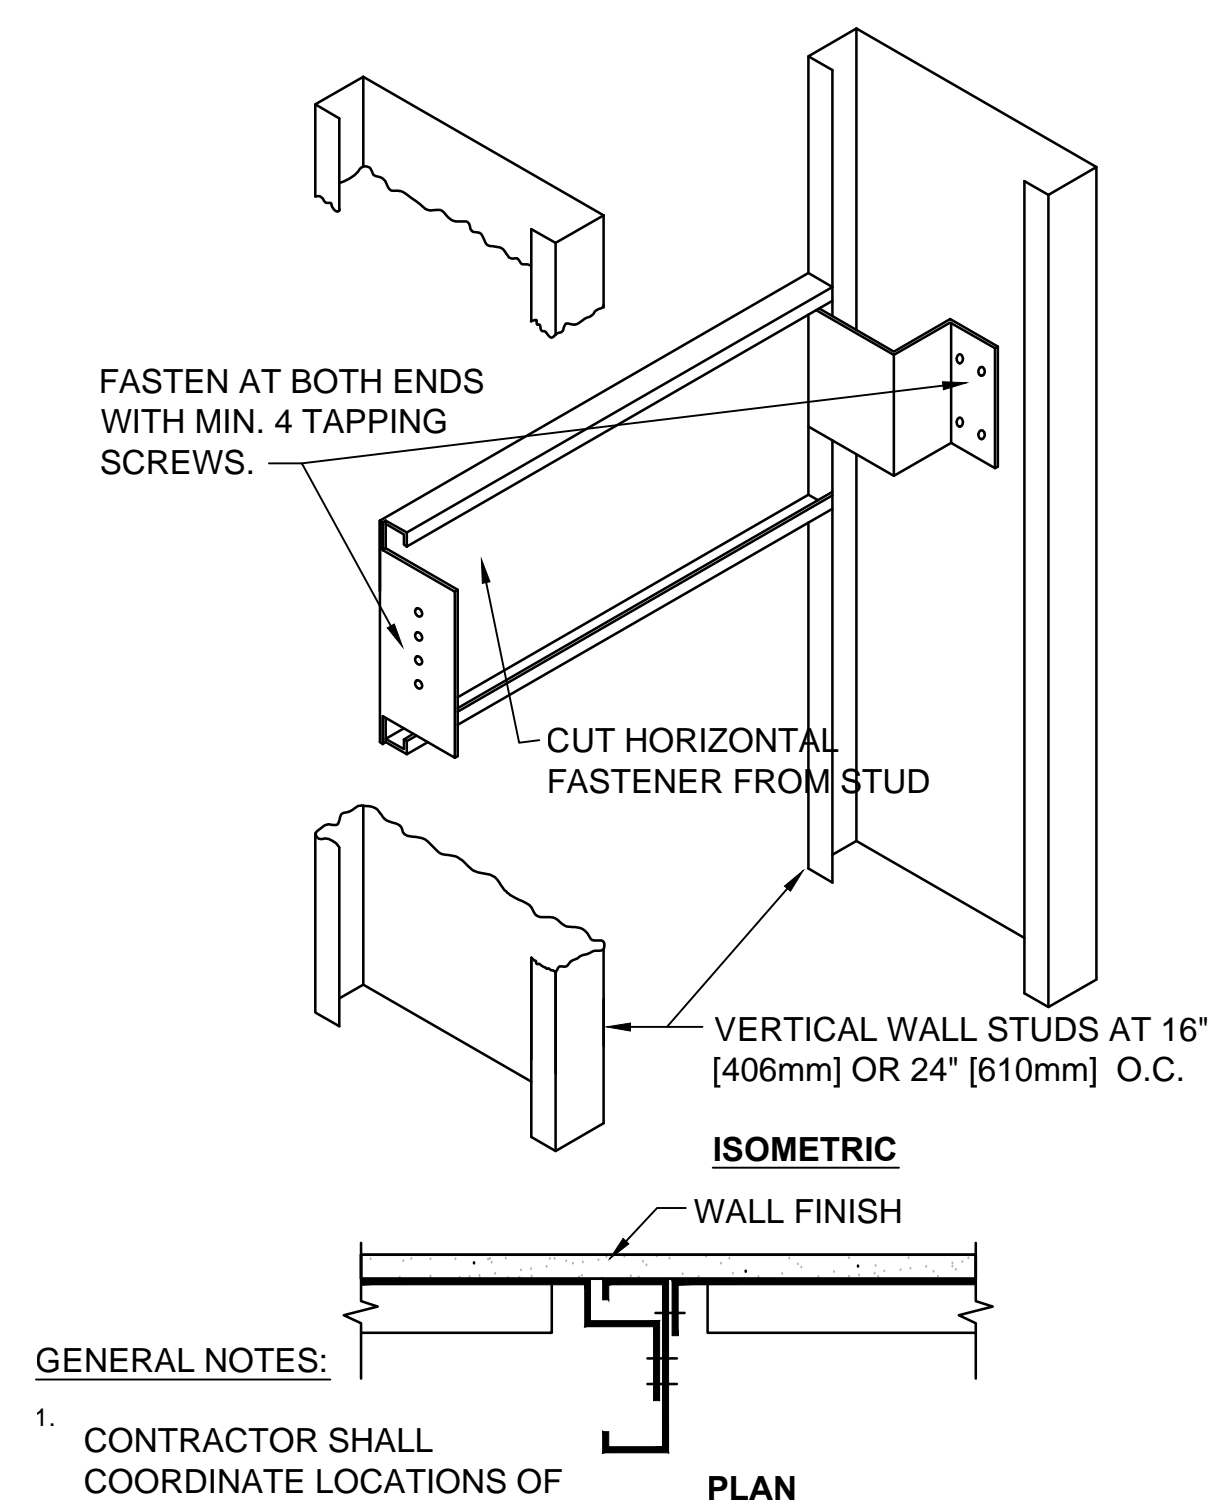

2 ANCHORAGE - GRAB BARS AND CABINETS

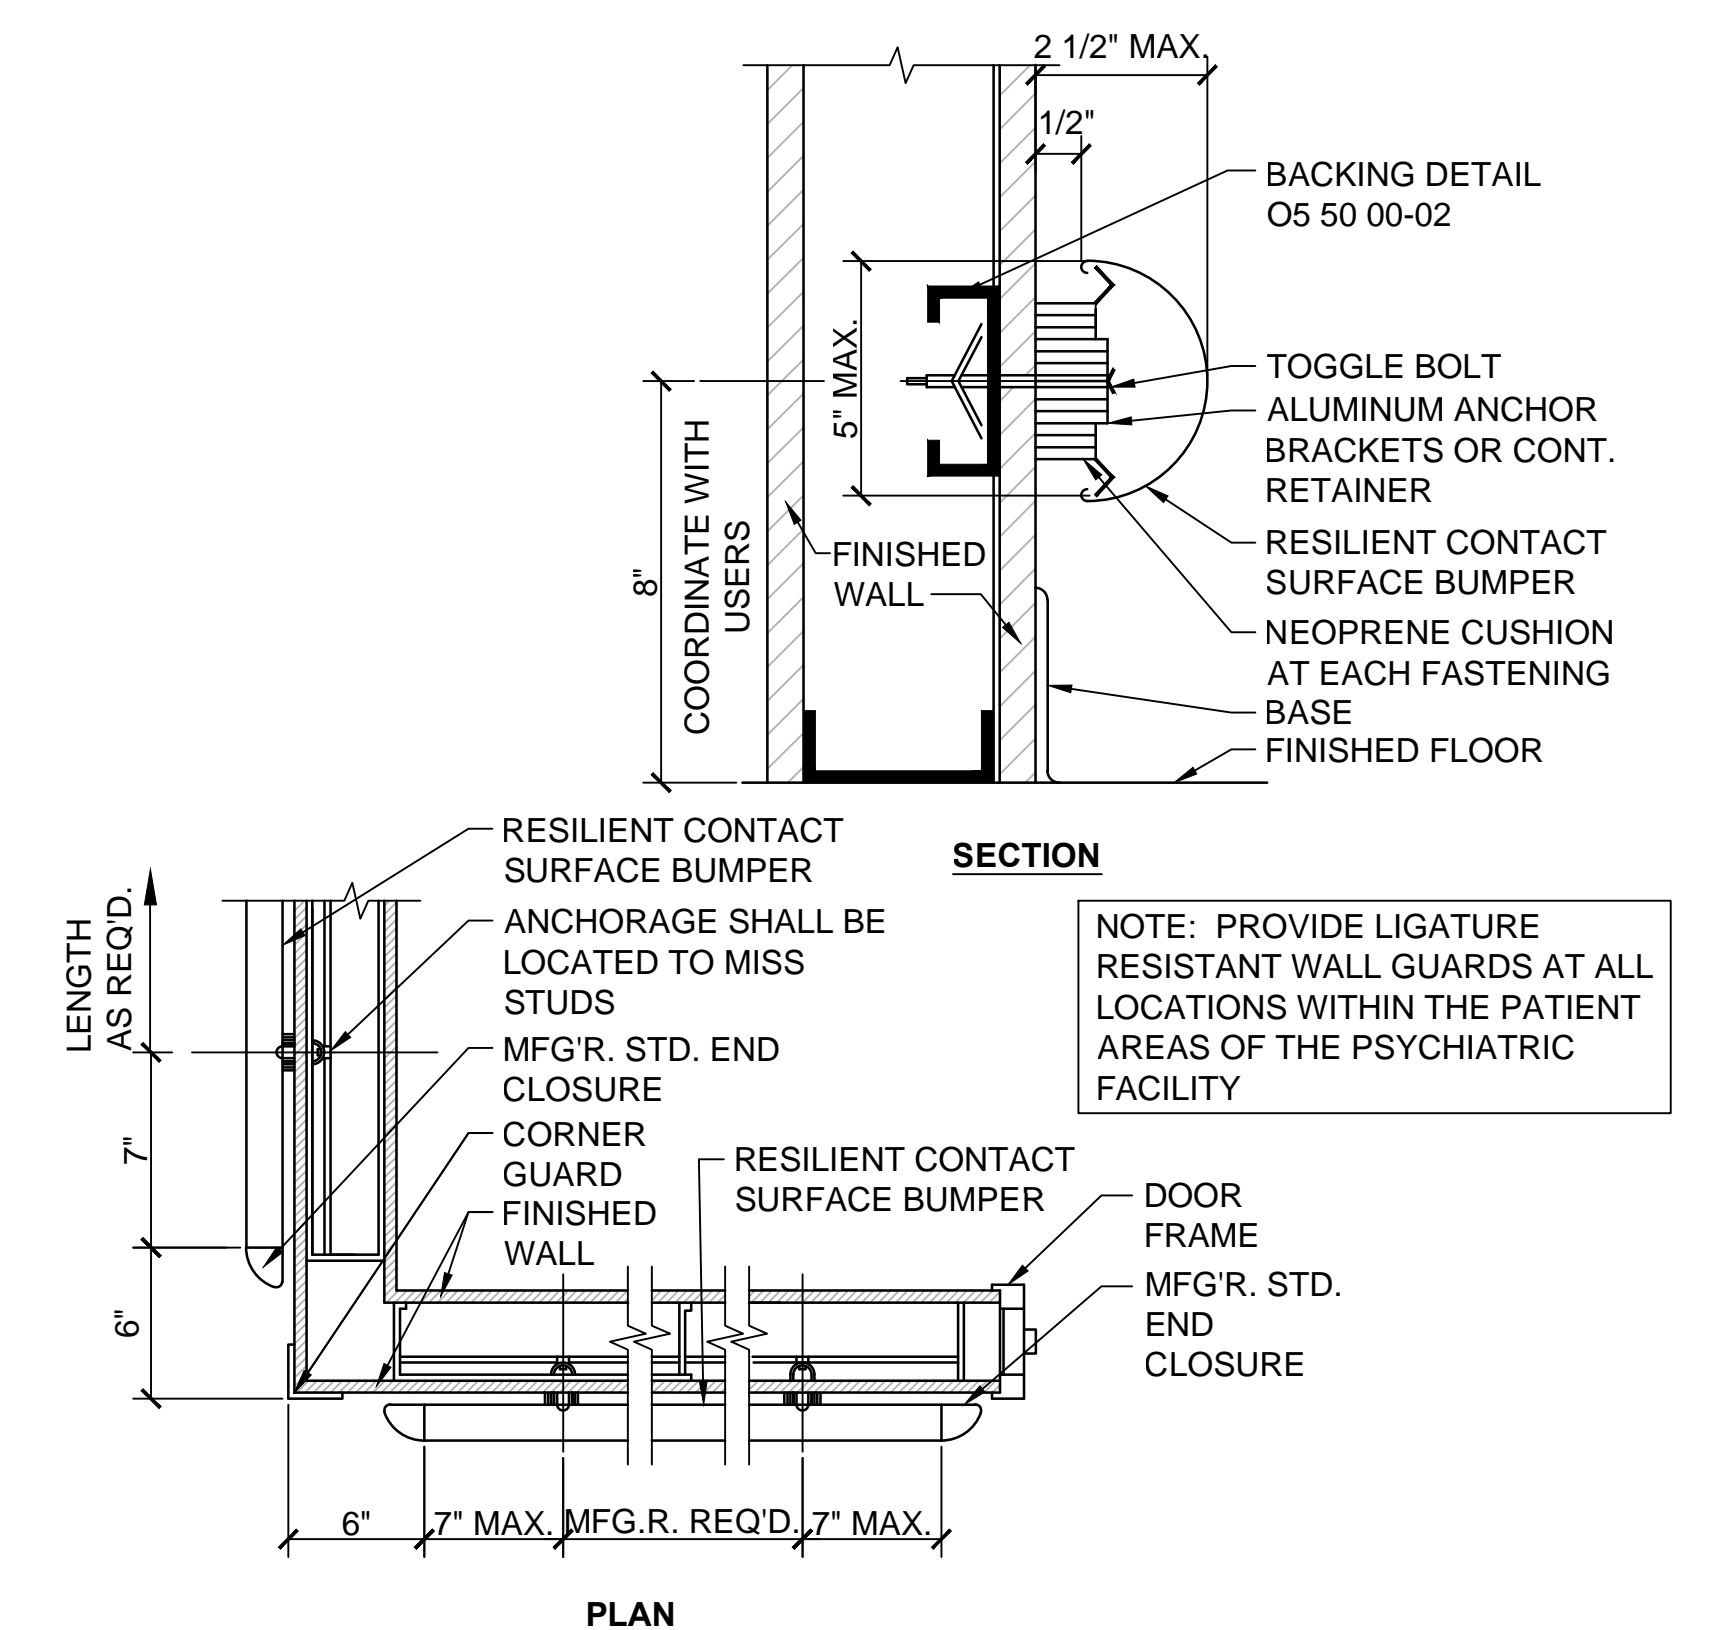

1 WALL DETAILS

ONE AND ONE HALF INCHES = ONE FOOT

A horizontal number line with tick marks at 12', 6', 0, and 12'. The segment between the first 12' and the 6' mark is shaded gray. Above the line, the text "ONE AND ONE HALF INCHES = ONE FOOT" is written.

**CONSTRUCTION DOCUMENT SUBMISSION
FULLY SPRINKLERED**

<div><div><div>ADDENDUM NO. 1</div><div>06-04-14</div></div></div>		CONSULTANTS:		ARCHITECT/ENGINEERS:		<div><div>Drawing Title</div><div>TYPICAL DETAILS</div></div>		<div><div>Project Title</div><div>INPATIENT PSYCHIATRY AND SUBSTANCE ABUSE</div></div>		<div><div>Project Number</div><div>544-13-101</div></div>		<div><div>OFFICE OF CONSTRUCTION AND FACILITIES MANAGEMENT</div><div><div><div></div><div>Department of Veterans Affairs</div></div></div></div>	
						<div><div>Building Number</div><div>100</div></div>		<div><div>Drawing Number</div><div>AE603</div></div>					
						<div><div>Date</div><div>05-15-2014</div></div> <div><div>Checked</div><div>DCVT</div></div> <div><div>Drawn</div><div>ROW</div></div>		<div><div>Dwg.16 of 51</div></div>					
<div><div>Revisions:</div><div>Date</div></div>				<div><div><div><div>BES</div><div>DESIGN/BUILD</div></div><div><div>BES DESIGN/BUILD, LLC</div><div>766 Middle St, Fairhope, AL 36532</div><div>Phone: 251.990.5778</div><div>Fax: 251.990.3716</div></div></div></div>		<div><div>Approved: Project Director</div></div>		<div><div>Location</div><div>W.J. BRYAN DORN VAMC; COLUMBIA, SC</div></div>					